



PODUŽNI PROFIL
T1-T4
R 1:50/500

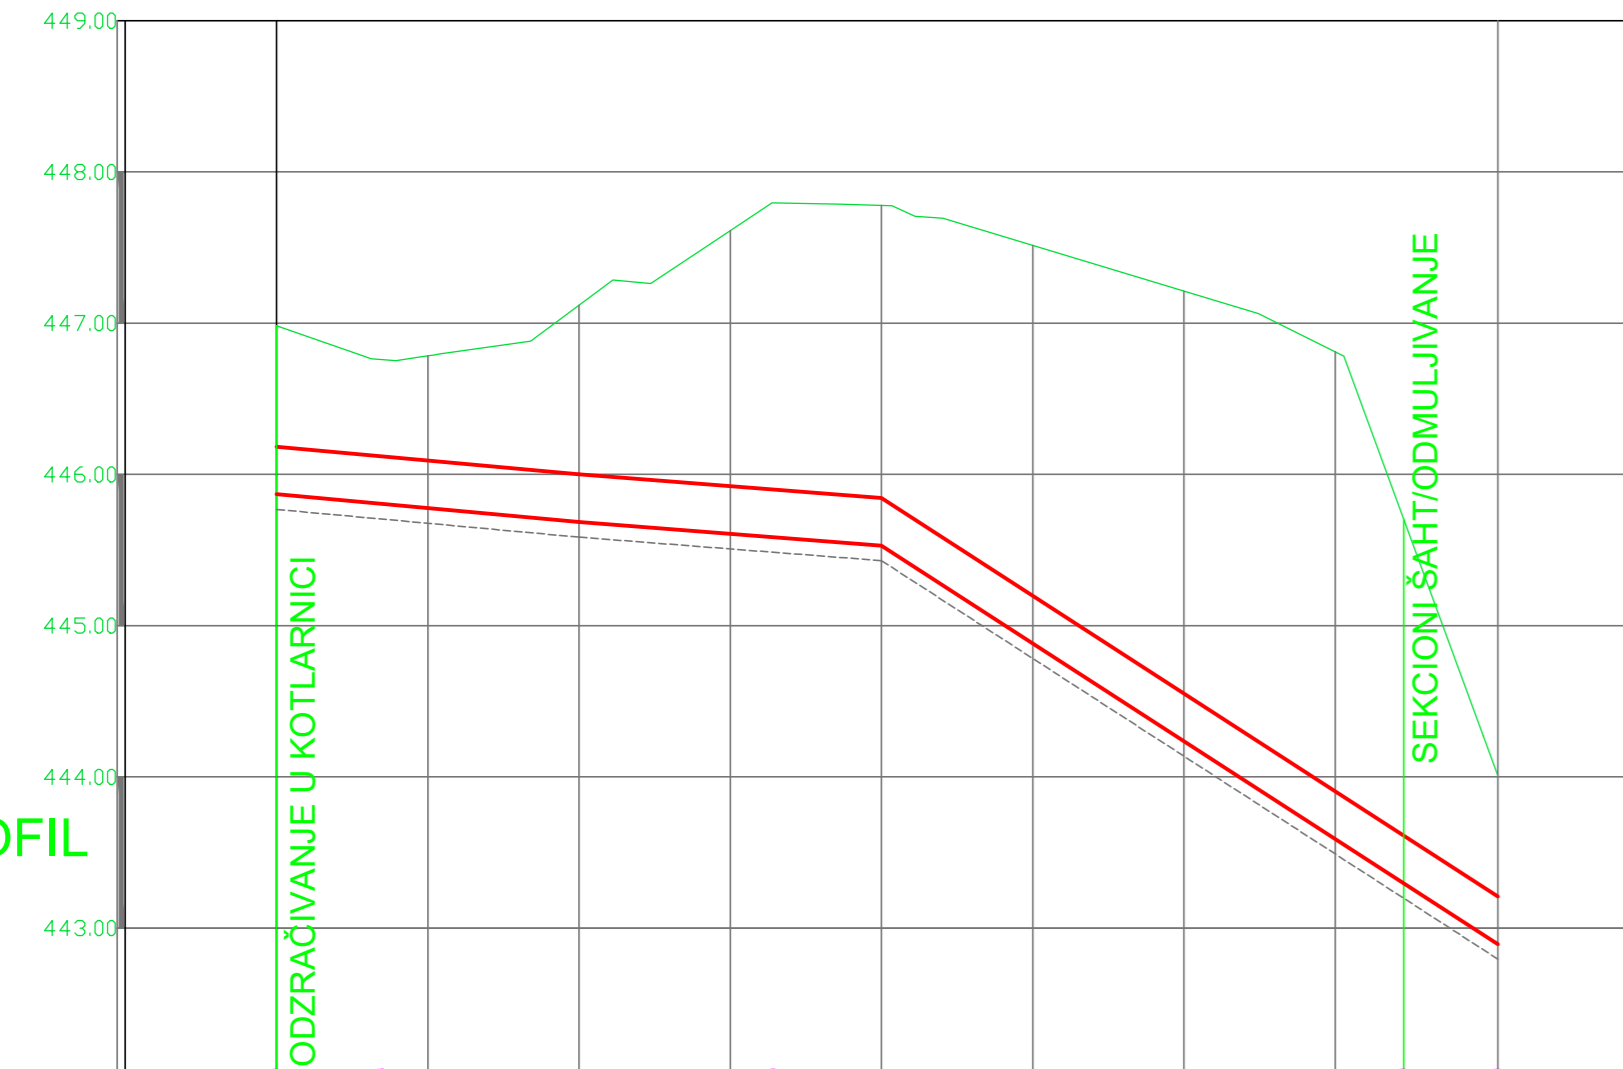

Oznaka tačke	T1	T2	T3	Š1.1	T4
Stacionaža	KM 0	0+006.98	0+032.85	0+074.52	0+080.76
Razmak profila		6.98	25.87	41.67	6.24
Kote terena	446.98	446.76	447.79	445.71	444.01
Vrsta terena			zelenilo		
Gornja ivica predizolovane cevi	445.77	446.12	445.49	443.61	443.21
Kota dna iskopa		445.70	445.49	443.20	442.79
Nagibi cevovoda					
Dimenzija cevovoda			DN200/315		
Dubina rova	1.22	1.05	2.31	2.51	1.21

PODUŽNI PROFIL
T32-T38
R 1:50/500

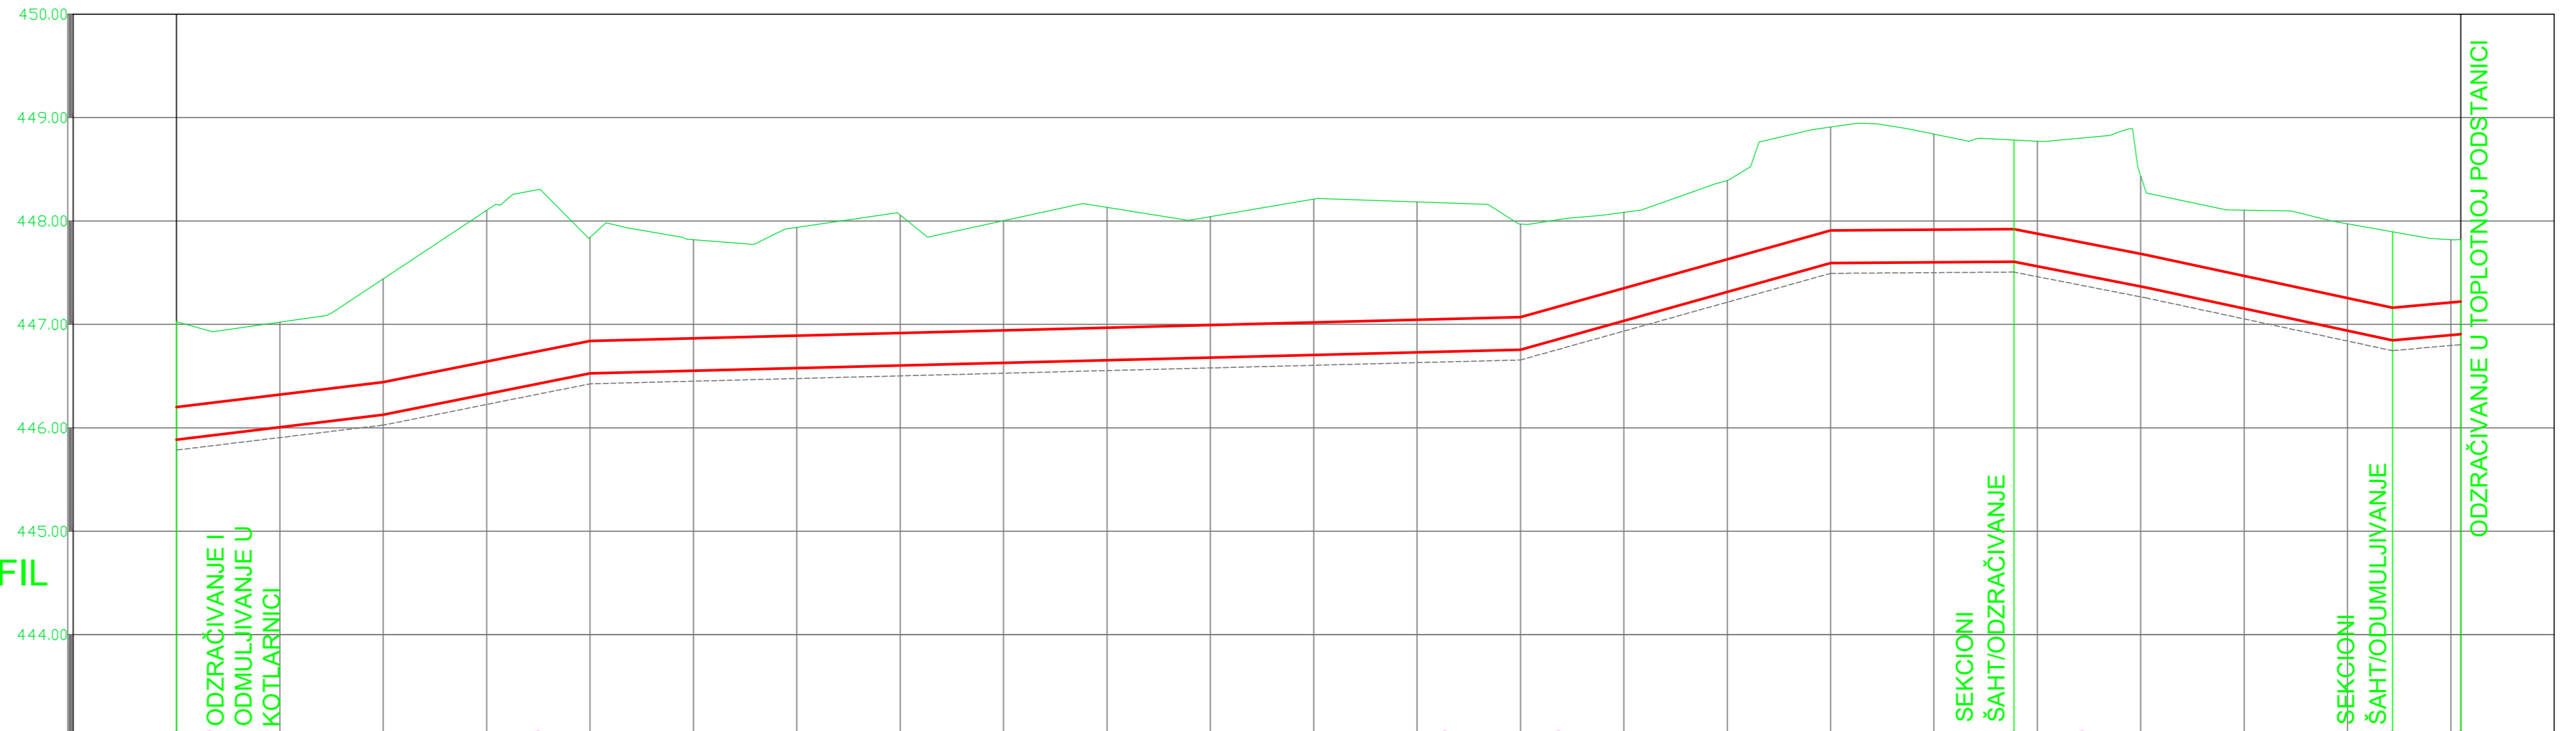

Oznaka tačke	T32	T33	T34	T35	T36	Š3.1	T37	Š3.2	T38
Stacionaža	KM 0	0+003.19	0+035.02	0+122.71	0+133.71	0+177.73	0+184.38	0+214.35	0+220.96
Razmak profila		31.9	31.82	87.69	11.00	20.39	23.63	6.65	23.75
Kote terena	447.03	446.93	448.30	448.17	448.01	448.78	448.80	448.83	448.85
Vrsta terena			zelenilo			ulica			tucanik
Gornja ivica predizolovane cevi	445.78	446.24	446.74	446.64	447.05	447.92	447.38	447.74	447.70
Kota dna iskopa	445.82	446.24	446.33	446.76	447.17	447.33	447.32	447.29	447.16
Nagibi cevovoda									
Dimenzija cevovoda						DN200/315			
Dubina rova	1.24	1.11	1.98	1.54	1.55	1.46	1.28	1.43	1.50