



PODUŽNI PROFIL
T47-T47.7
R 1:50/500

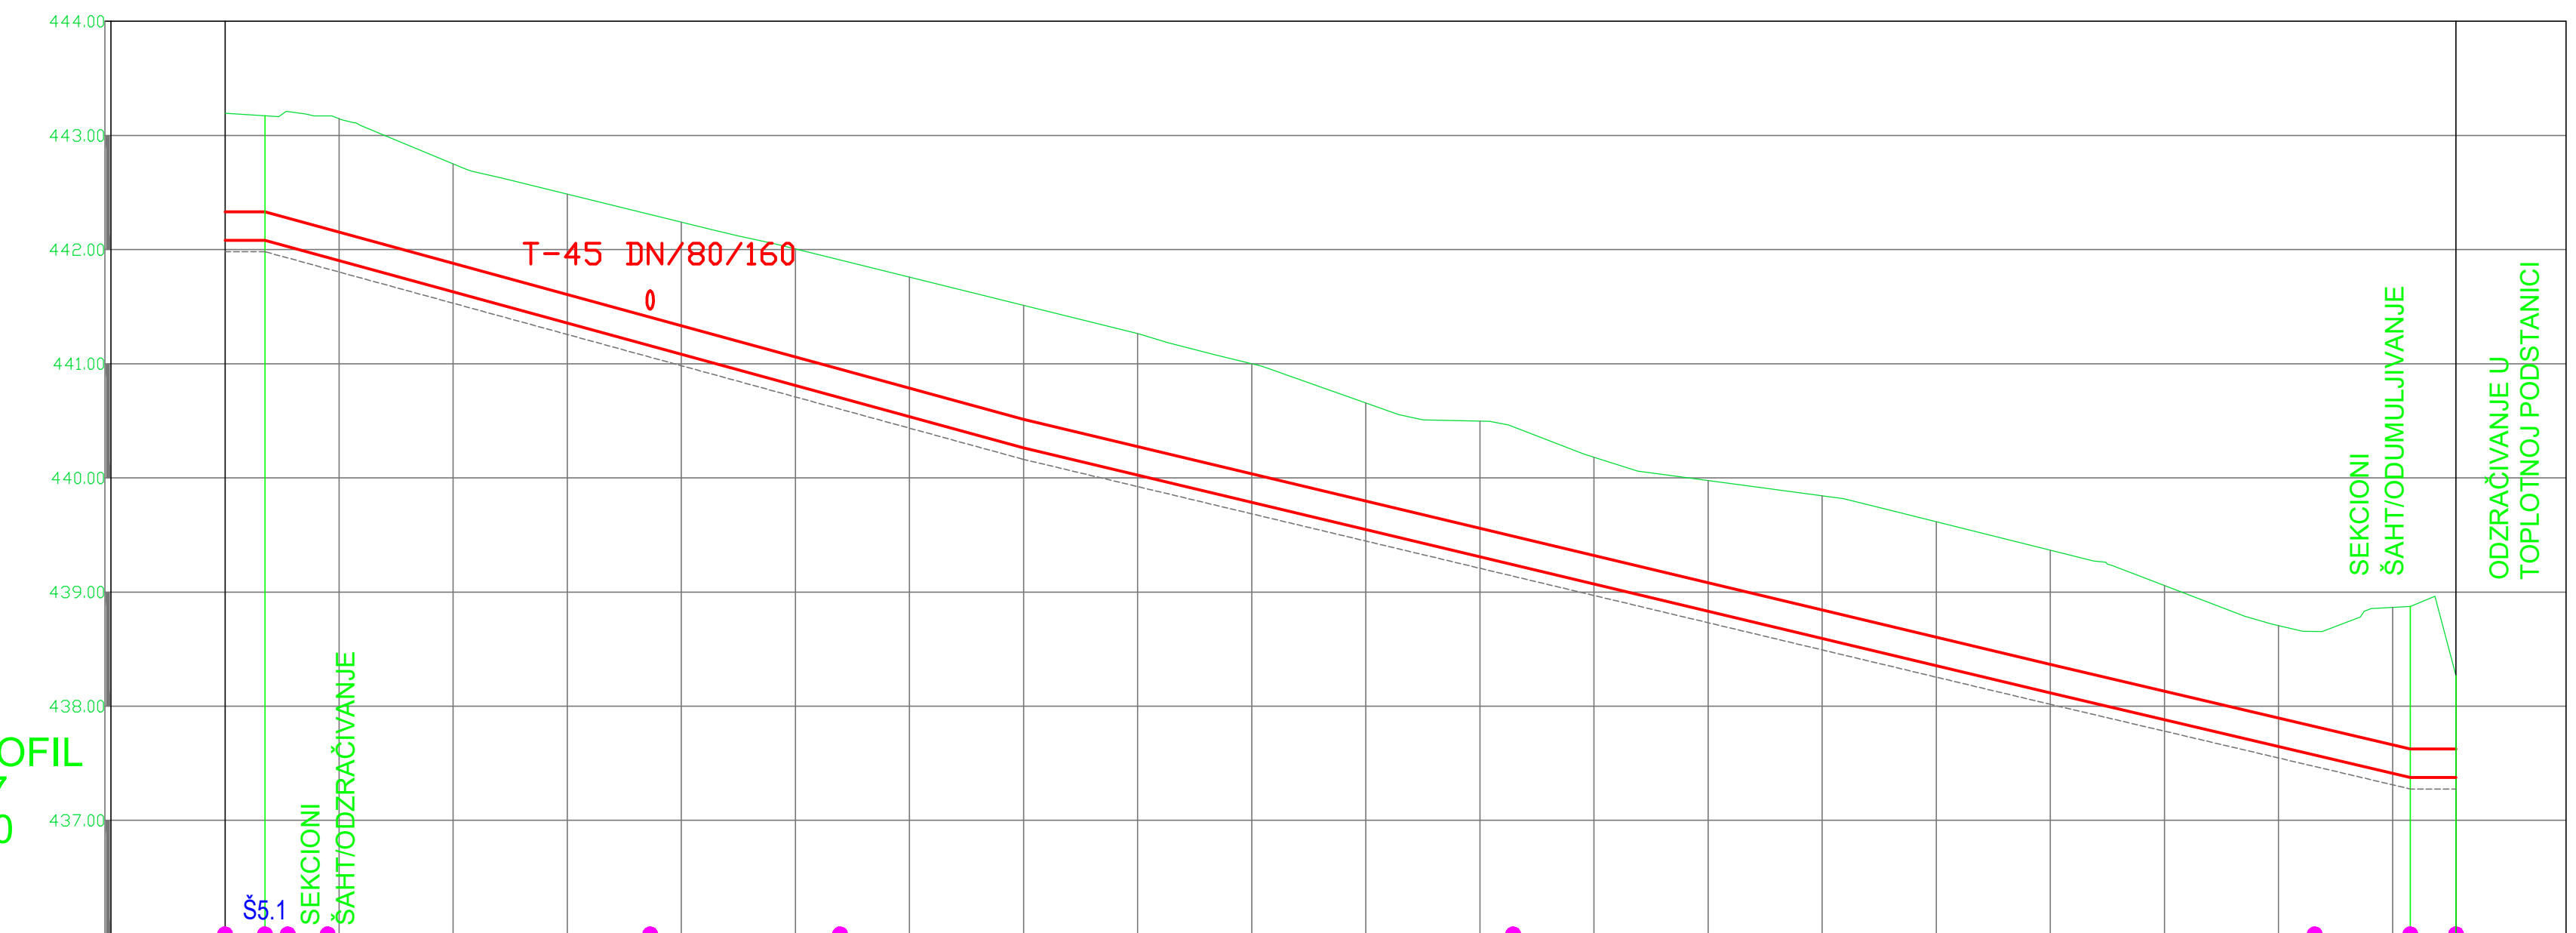


Oznaka tačke	T47	T47.1	T47.2	T47.3	T47.4=Lira10	T47.5=Lira11	T47.6	Š5.2	T47.7
Stacionaža	KM 0	0+003.50	0+005.50	0+009.00	0+037.67	0+112.91	0+193.17	0+195.55	0+195.56
Razmak profila	3.50	2.00	3.50	28.27	16.64	59.00	70.26	8.38	4.01
Kote terena	443.50	443.21	443.21	443.17	442.31	440.45	438.66	438.87	438.67
Vrsta terena						ulica			
Gornja ivica predizolovane cevi	441.98	442.33	442.33	442.28	442.18	441.41	437.47	437.82	437.62
Kota dna iskopa	441.16	441.54	441.54	441.15	441.09	440.50	440.74	441.09	440.52
Nagibi cevovoda									
Dimenzija cevovoda						DN150/250			
Dubina rova	1.21	1.19	1.28	1.34	1.25	1.31	1.18	1.60	0.99

PODUŽNI PROFIL
T47.3-T47.10
R 1:50/500

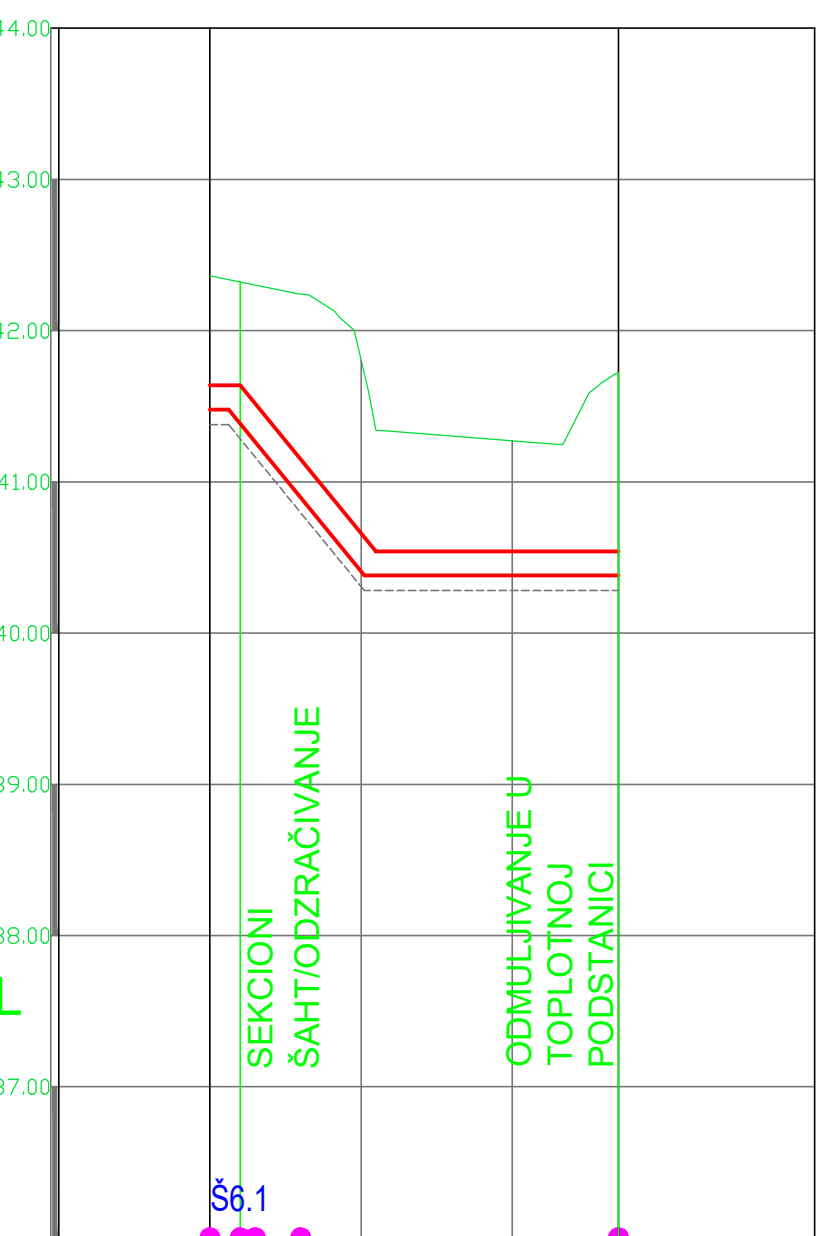


Oznaka tačke	T47.3	T47.8	T47.9	T47.10
Stacionaža	KM 0	0+002.00	0+005.50	0+027.02
Razmak profila	2.00	3.00	1.80	17.50
Kote terena	442.36	443.80	443.75	441.55
Vrsta terena	ulica	ulica	trotuar	trotuar
Gornja ivica predizolovane cevi	441.64	441.54	441.15	440.54
Kota dna iskopa	441.16	441.09	440.52	440.28
Nagibi cevovoda				
Dimenzija cevovoda			DN80/160	
Dubina rova	0.98	1.14	1.45	1.36

PODUŽNI PROFIL
T54-T54.4
R 1:50/500

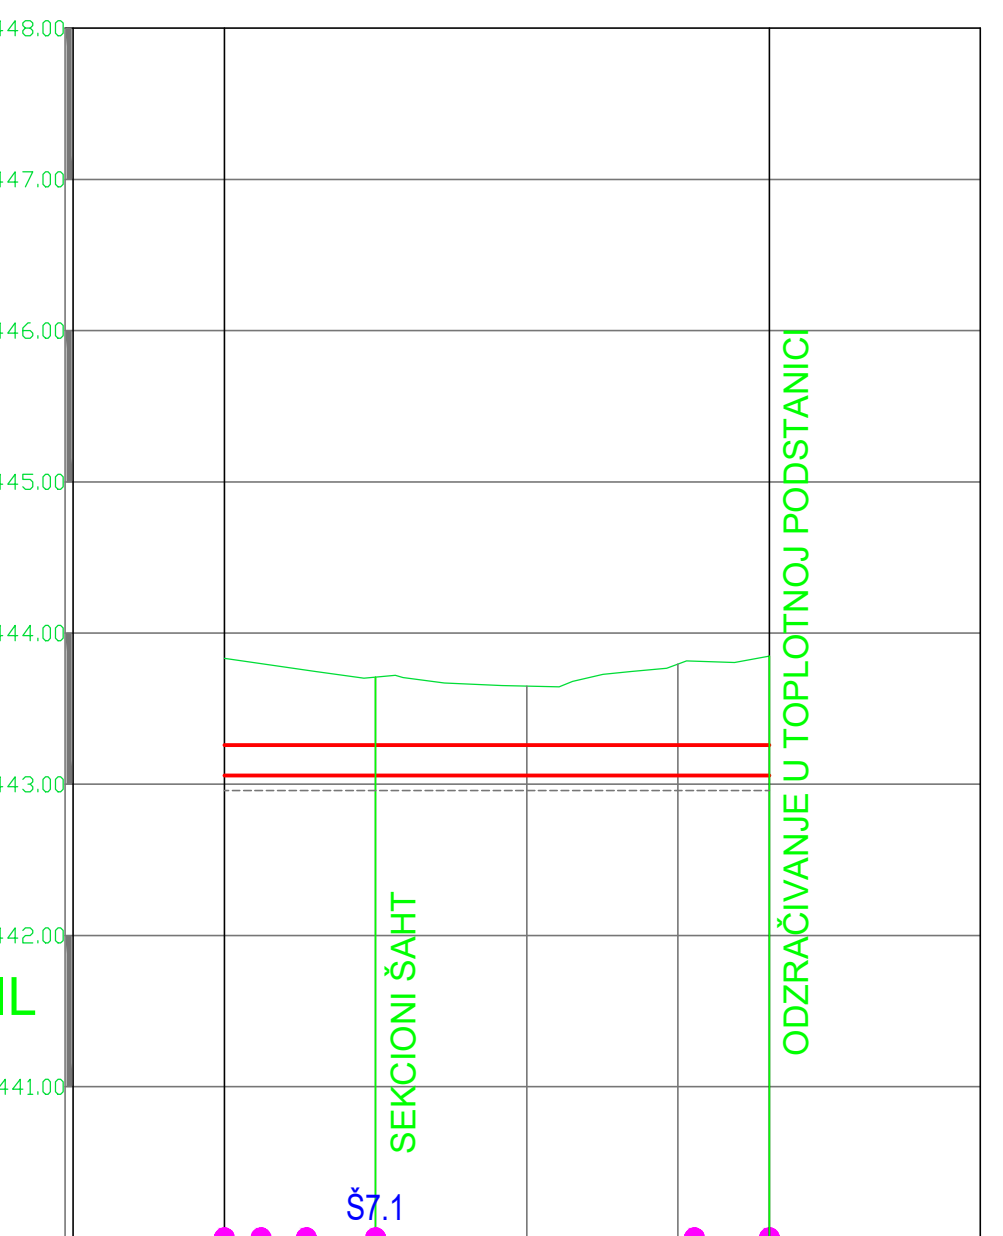

Oznaka tačke	T54	T54.1	T54.2	T54.3	T54.4
Stacionaža	KM 0	0+002.43	0+005.43	0+031.09	0+036.05
Razmak profila	2.42	3.00	3.77	1.99	4.96
Kote terena	443.63	443.80	443.70	443.79	443.85
Vrsta terena		ulica	trotuar	zelenilo	
Gornja ivica predizolovane cevi	442.26	443.26	443.26	443.26	443.26
Kota dna iskopa	442.26	442.96	442.96	442.96	442.96
Nagibi cevovoda					
Dimenzija cevovoda			DN100/200		
Dubina rova	0.87	0.84	0.80	0.76	0.89

PODUŽNI PROFIL
T64-T64.8
R 1:50/500

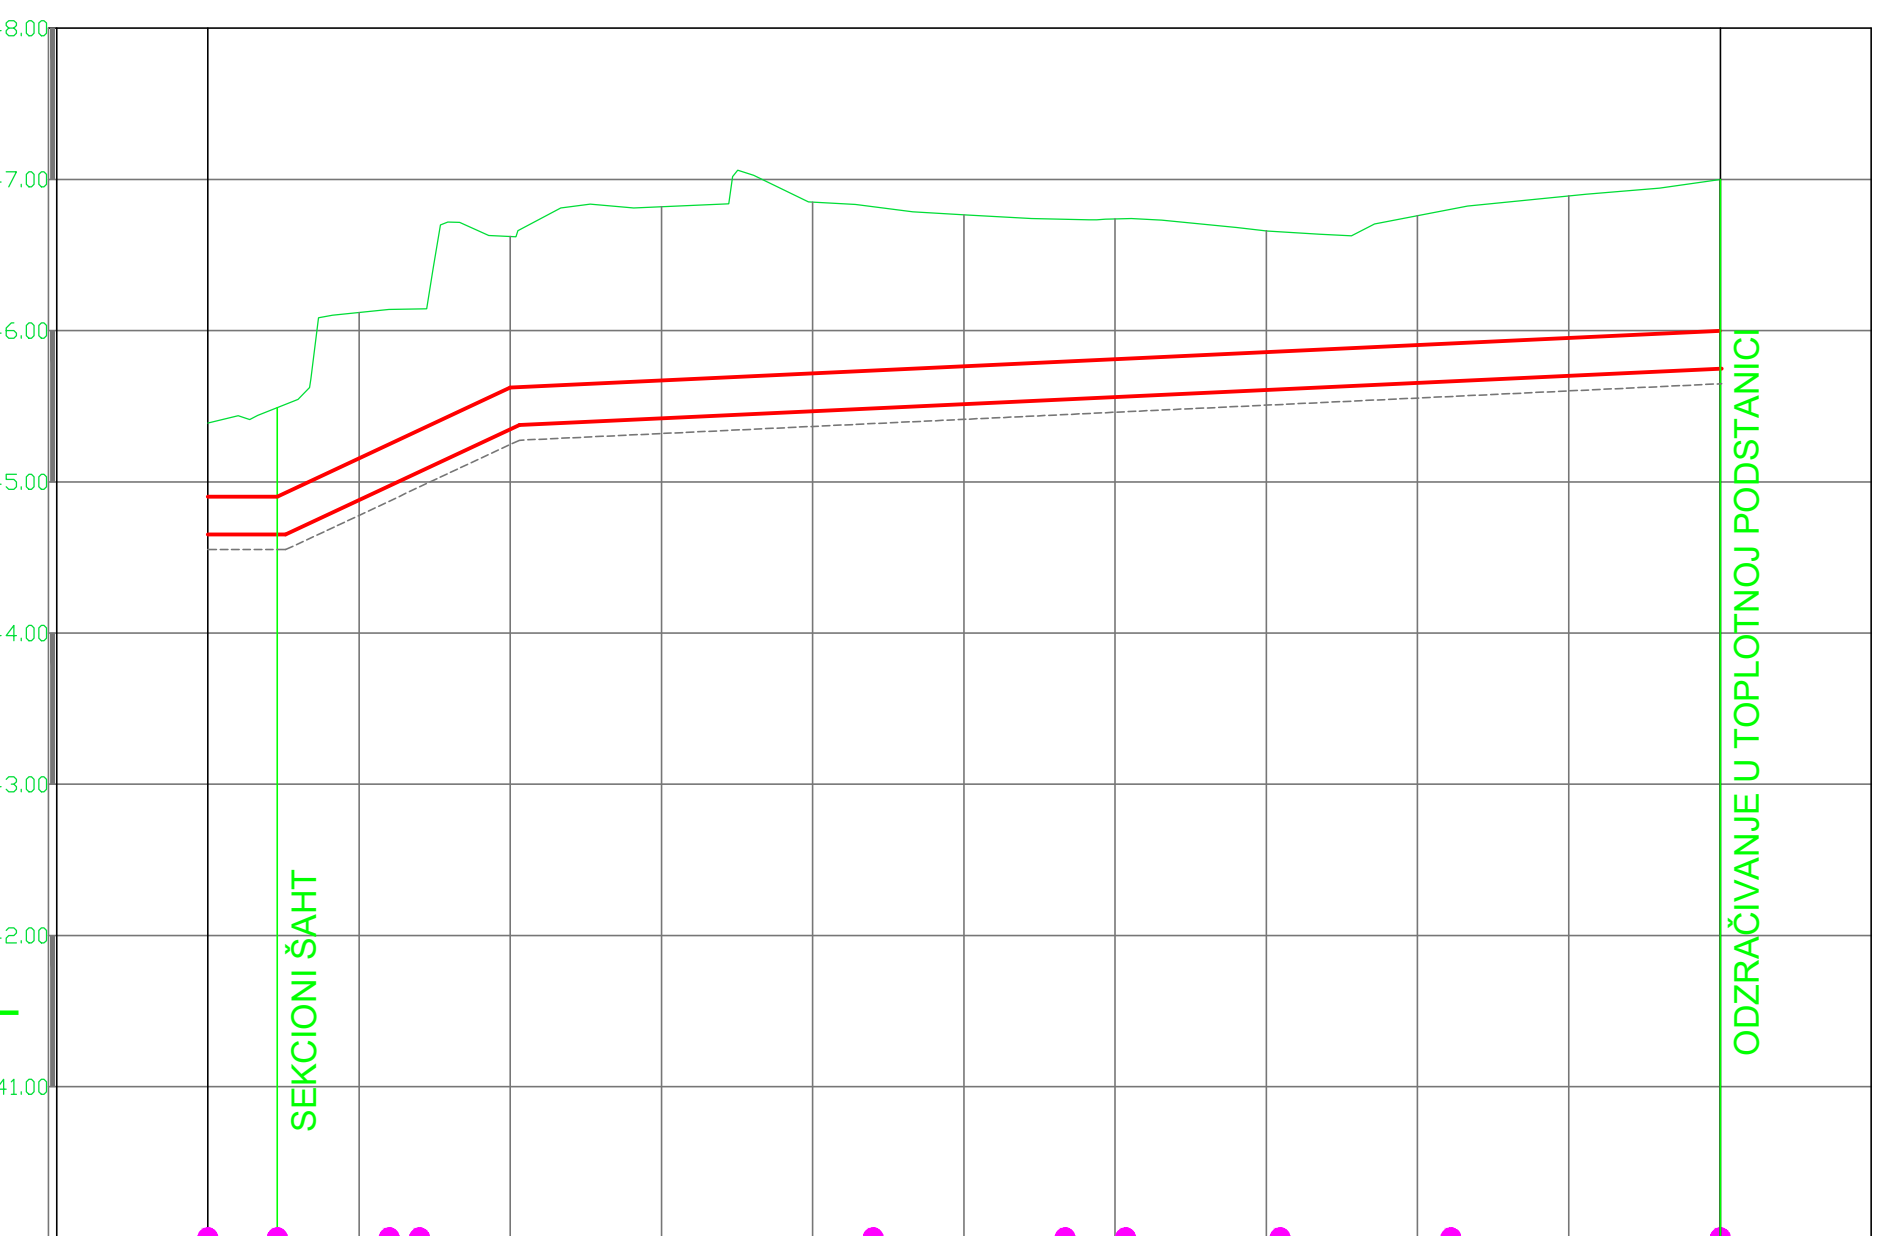

Oznaka tačke	T64	Š8.1	T64.1	T64.2	T64.3	T64.4	T64.5	T64.6	T64.7	T64.8
Stacionaža	KM 0	0+012.60	0+012.00	0+014.00	0+044.00	0+056.20	0+060.70	0+070.92	0+082.21	0+100.03
Razmak profila	4.60	7.40	2.00	30.00	12.70	2.00	10.22	4.68	6.61	17.82
Kote terena	445.29	445.49	445.14	445.14	445.82	446.74	446.74	446.65	446.63	447.00
Vrsta terena				trotuar				ulica		trotuar
Gornja ivica predizolovane cevi	444.55	444.90	444.85	444.94	445.74	445.44	445.79	445.86	445.88	445.56
Kota dna iskopa	444.55	444.90	444.87	444.97	445.38	445.45	445.80	445.51	445.53	445.65
Nagibi cevovoda										
Dimenzija cevovoda					DN150/250					
Dubina rova	0.84	0.94	1.27	1.18	1.43	1.29	1.28	1.14	1.09	1.24