


PODUŽNI PROFIL  
T5-T31  
od T5 do T18  
R 1:50/500

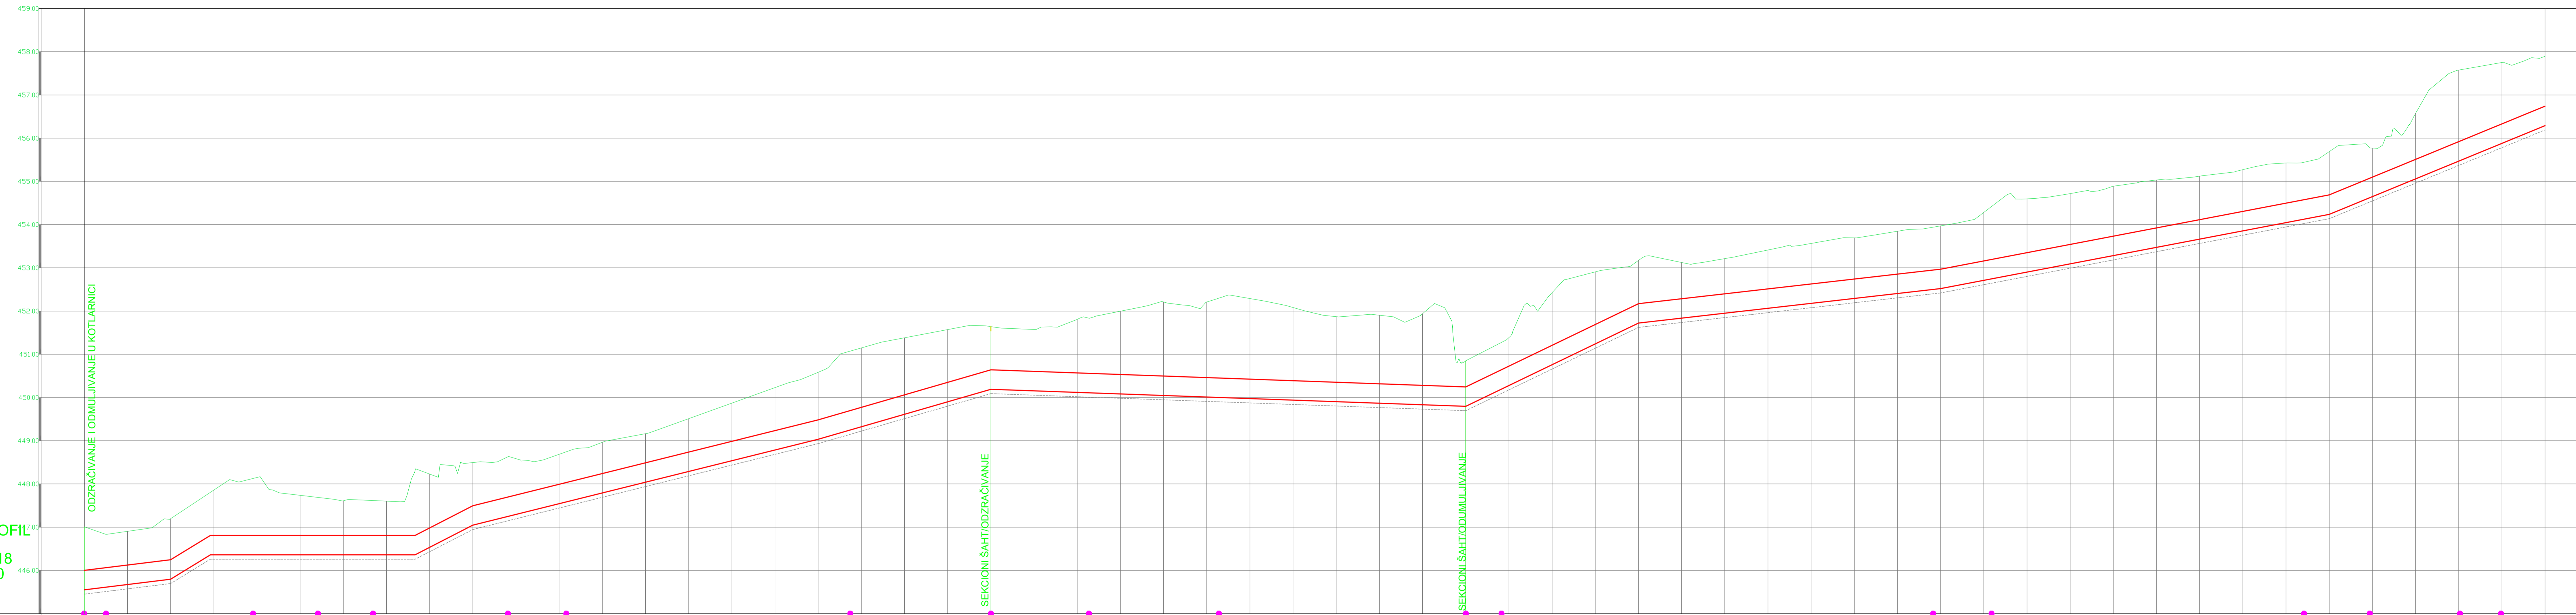

Oznaka tačke	T5	T6	T7	u1	T8	u2	T9=Lira1	T10	Š2.1	T11	T12	Š2.2	T13=Lira2	T14=Lira3	u3	T15	T16	T17	T18=Lira4	
Stacionaža	K+0	K+50.56	K+100.51	K+150.41	K+200.31	K+250.21	K+300.11	K+350.01	K+400.00	K+450.00	K+500.00	K+550.00	K+600.00	K+650.00	K+700.00	K+750.00	K+800.00	K+850.00	K+900.00	
Razmak profila	5.06	34.05	15.02	12.76	10.21	21.04	13.52	32.56	15.40	7.31	21.25	7.45	8.28	8.42	91.58	45.49	15.20	10.61	7.60	9.50
Kote terena	447.01	446.83	448.13	447.69	447.62	448.34	448.63	448.74	451.07	451.63	451.63	451.83	452.14	452.25	452.30	454.44	454.44	456.57	457.48	457.29
Vrsta terena			zelenilo					ulica			zelenilo			ulica		trotuar		ulica		trotuar
Gornja ivica predizolovane cevi	445.45	446.00	446.81	446.81	446.81	446.83	447.70	448.03	450.09	450.64	450.68	450.46	450.64	452.95	453.19	454.58	455.07	455.51	455.82	456.32
Kota dna iskopa	445.91	446.06	446.81	446.81	446.81	446.83	447.70	448.03	449.70	450.25	450.25	450.46	450.64	452.40	452.64	454.32	454.82	455.26	455.53	456.03
Nagibi cevodova	1.56	1.32	1.87	1.43	1.36	2.03	1.48	1.26	1.93	1.55	1.59	1.63	2.21	2.35	2.40	1.15	1.18	1.50	1.54	1.78
Dimenzija cevodova																DN300/450				
Dubina rova	1.56	1.32	1.87	1.43	1.36	2.03	1.48	1.26	1.93	1.55	1.59	1.63	2.21	2.35	2.40	1.15	1.18	1.50	1.54	1.78