


PODUŽNI PROFIL  
T39-T77  
od T65 do T77  
R 1:50/500

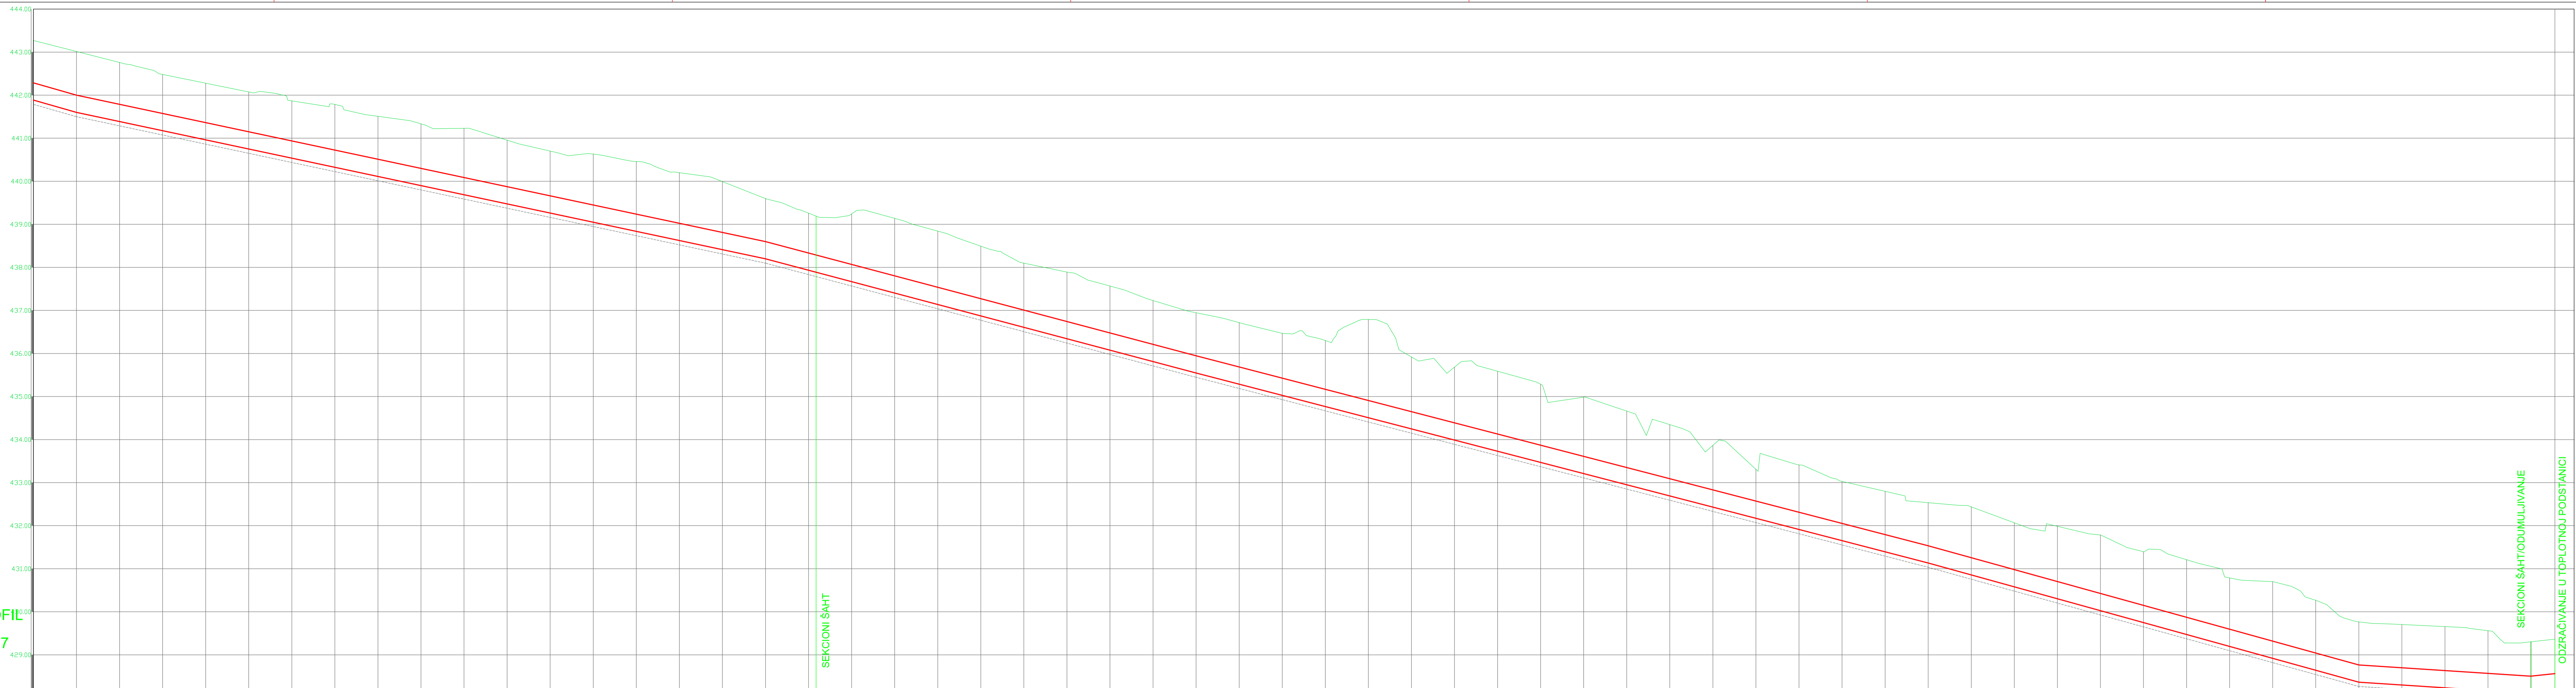

Oznaka tačke	T65-Lira8	T66	T67	T68	T69	u19	u20	Š4.3 T70	T71	u21	u22	u23	u24	T72	T73	u25	u26	u27	u28	T74-Lira9	T75	T76	Š4.4	T77		
Stacionaža	0+645.24	0+912.15	0+955.20	0+987.02	0+990.01	1+004.00	1+014.00	1+021.75	1+025.00	1+047.20	1+059.26	1+071.20	1+083.15	1+209.23	1+221.21	1+233.23	1+245.23	1+259.23	1+271.23	1+388.40	1+402.61	1+415.90	1+425.53	1+425.53		
Razmak profila		6686	3005	3113	12.00	12.00	7.15	3.82	3.88	6.03	11.97	11.95	11.95	45.48	60.97	12.00	12.00	12.00	12.00	14.00	113.92	24.44	6.15	8.90	5.63	
Kote terena	443.03	441.20	440.80	439.17	438.26	439.91	439.49	439.17	439.15	439.27	438.52	438.07	437.80	436.50	434.78	434.69	434.31	433.93	433.55	433.04	429.97	429.86	429.76	429.63	429.53	429.36
Vrsta terena			ulica			trotuar		ulica	trotuar				ulica							zelenilo		ulica		trotuar		
Gornja ivica predizolovane cevi	441.52	440.04	439.75	439.09	438.02	438.77	438.48	438.29	438.17	437.92	437.61	437.29	436.98	435.46	433.37	433.06	432.75	432.44	432.07	429.97	429.86	429.76	429.63	429.53	429.36	
Kola dna iskopa	441.52	440.04	439.75	439.09	438.02	438.77	438.48	438.29	438.17	437.92	437.61	437.29	436.98	435.46	433.37	433.06	432.75	432.44	432.07	429.97	429.86	429.76	429.63	429.53	429.36	
Nagibi cevodova																										
Dimenzija cevodova																										
Dubina rova	1.51	1.48	1.55	1.56	1.56	1.55	1.46	1.48	1.48	1.52	1.73	1.50	1.54	1.59	1.63	1.69	1.75	1.69	1.61	1.47	1.68	1.49	1.50	1.53	1.49	1.30