


PODUŽNI PROFIL
T5-T31
od T18 do T31
R 1:50/500

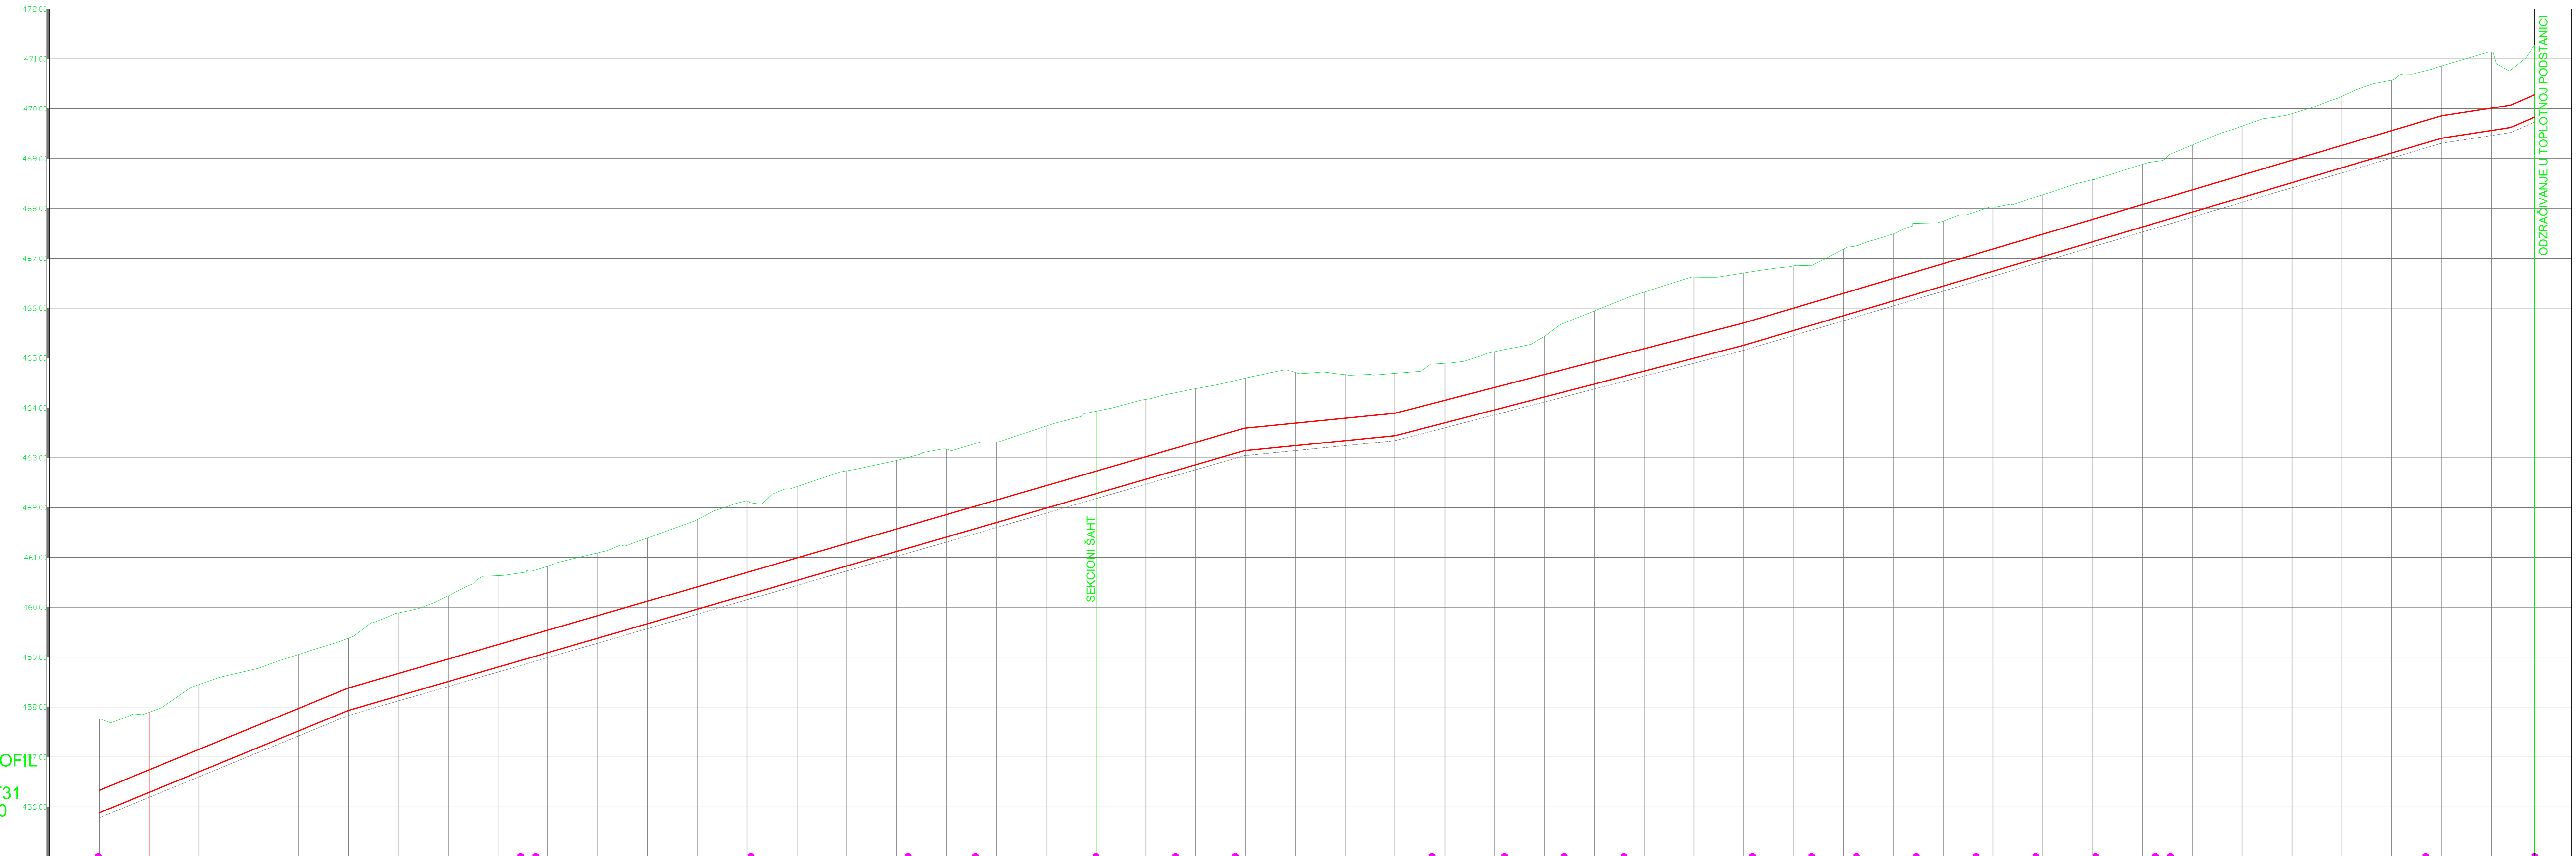

Oznaka tačke	T18=Lira4	T19	T20	T21	T22=Lira5	u4	S2.3	u5	u6	T23	T24	u7	u8	T25	T26	T27	u9	u10	u11	u12	T28	T29	T30	T31					
Stacionaža	0+589.73	0+644.59	0+647.59	0+690.81	0+722.31	0+735.81	0+760.00	0+775.98	0+787.98	0+827.45	0+841.97	0+853.97	0+865.97	0+891.75	0+902.64	0+912.62	0+924.62	0+936.62	0+948.62	0+960.62	0+972.62	0+975.62	0+986.95	0+998.95	1+048.70				
Razmak profila		84.80	84.80	43.22	29.91	13.50	24.19	15.97	12.00	12.77	24.50	25.79	12.00	25.79	12.00	12.00	5.38	6.62	12.00	12.00	12.00	45.98	5.26	20.84	100				
Kote terena	457.75	460.69	460.75	462.09	463.00	463.28	463.93	464.31	464.55	464.68	464.75	464.88	464.93	465.17	465.27	465.70	466.85	467.20	467.75	467.92	468.23	468.52	468.94	469.06	470.68	471.13			
Vrsta terena		trotuar			ulica		trotuar			ulica	trotuar		ulica	trotuar				ulica				trotuar			ulica				
Gornja ivica predizolovane cevi	457.77	459.98	459.93	460.72	461.64	462.03	462.73	463.19	463.54	463.70	464.03	464.09	464.25	464.46	464.60	464.77	465.08	465.76	466.73	467.09	467.44	467.80	468.16	468.31	469.61	470.84			
Kota dna iskopa	456.32	459.47	459.47	460.79	461.64	462.03	462.73	463.19	463.54	463.70	464.03	464.09	464.25	464.46	464.60	464.77	465.08	465.76	466.73	467.09	467.44	467.80	468.16	468.31	469.61	470.84			
Nagibi cevovoda																													
Dimenzija cevovoda																													
Dubina rova	1.98	1.84	1.89	1.98	1.92	1.81	1.75	1.66	1.56	1.53	1.56	1.54	1.24	1.25	1.23	1.48	1.65	1.37	1.40	1.29	1.43	1.52	1.40	1.40	1.34	1.33	1.54	1.34	1.40

ODZRAČAVANJE U TOPLIOTNOJ PODSTANICI